


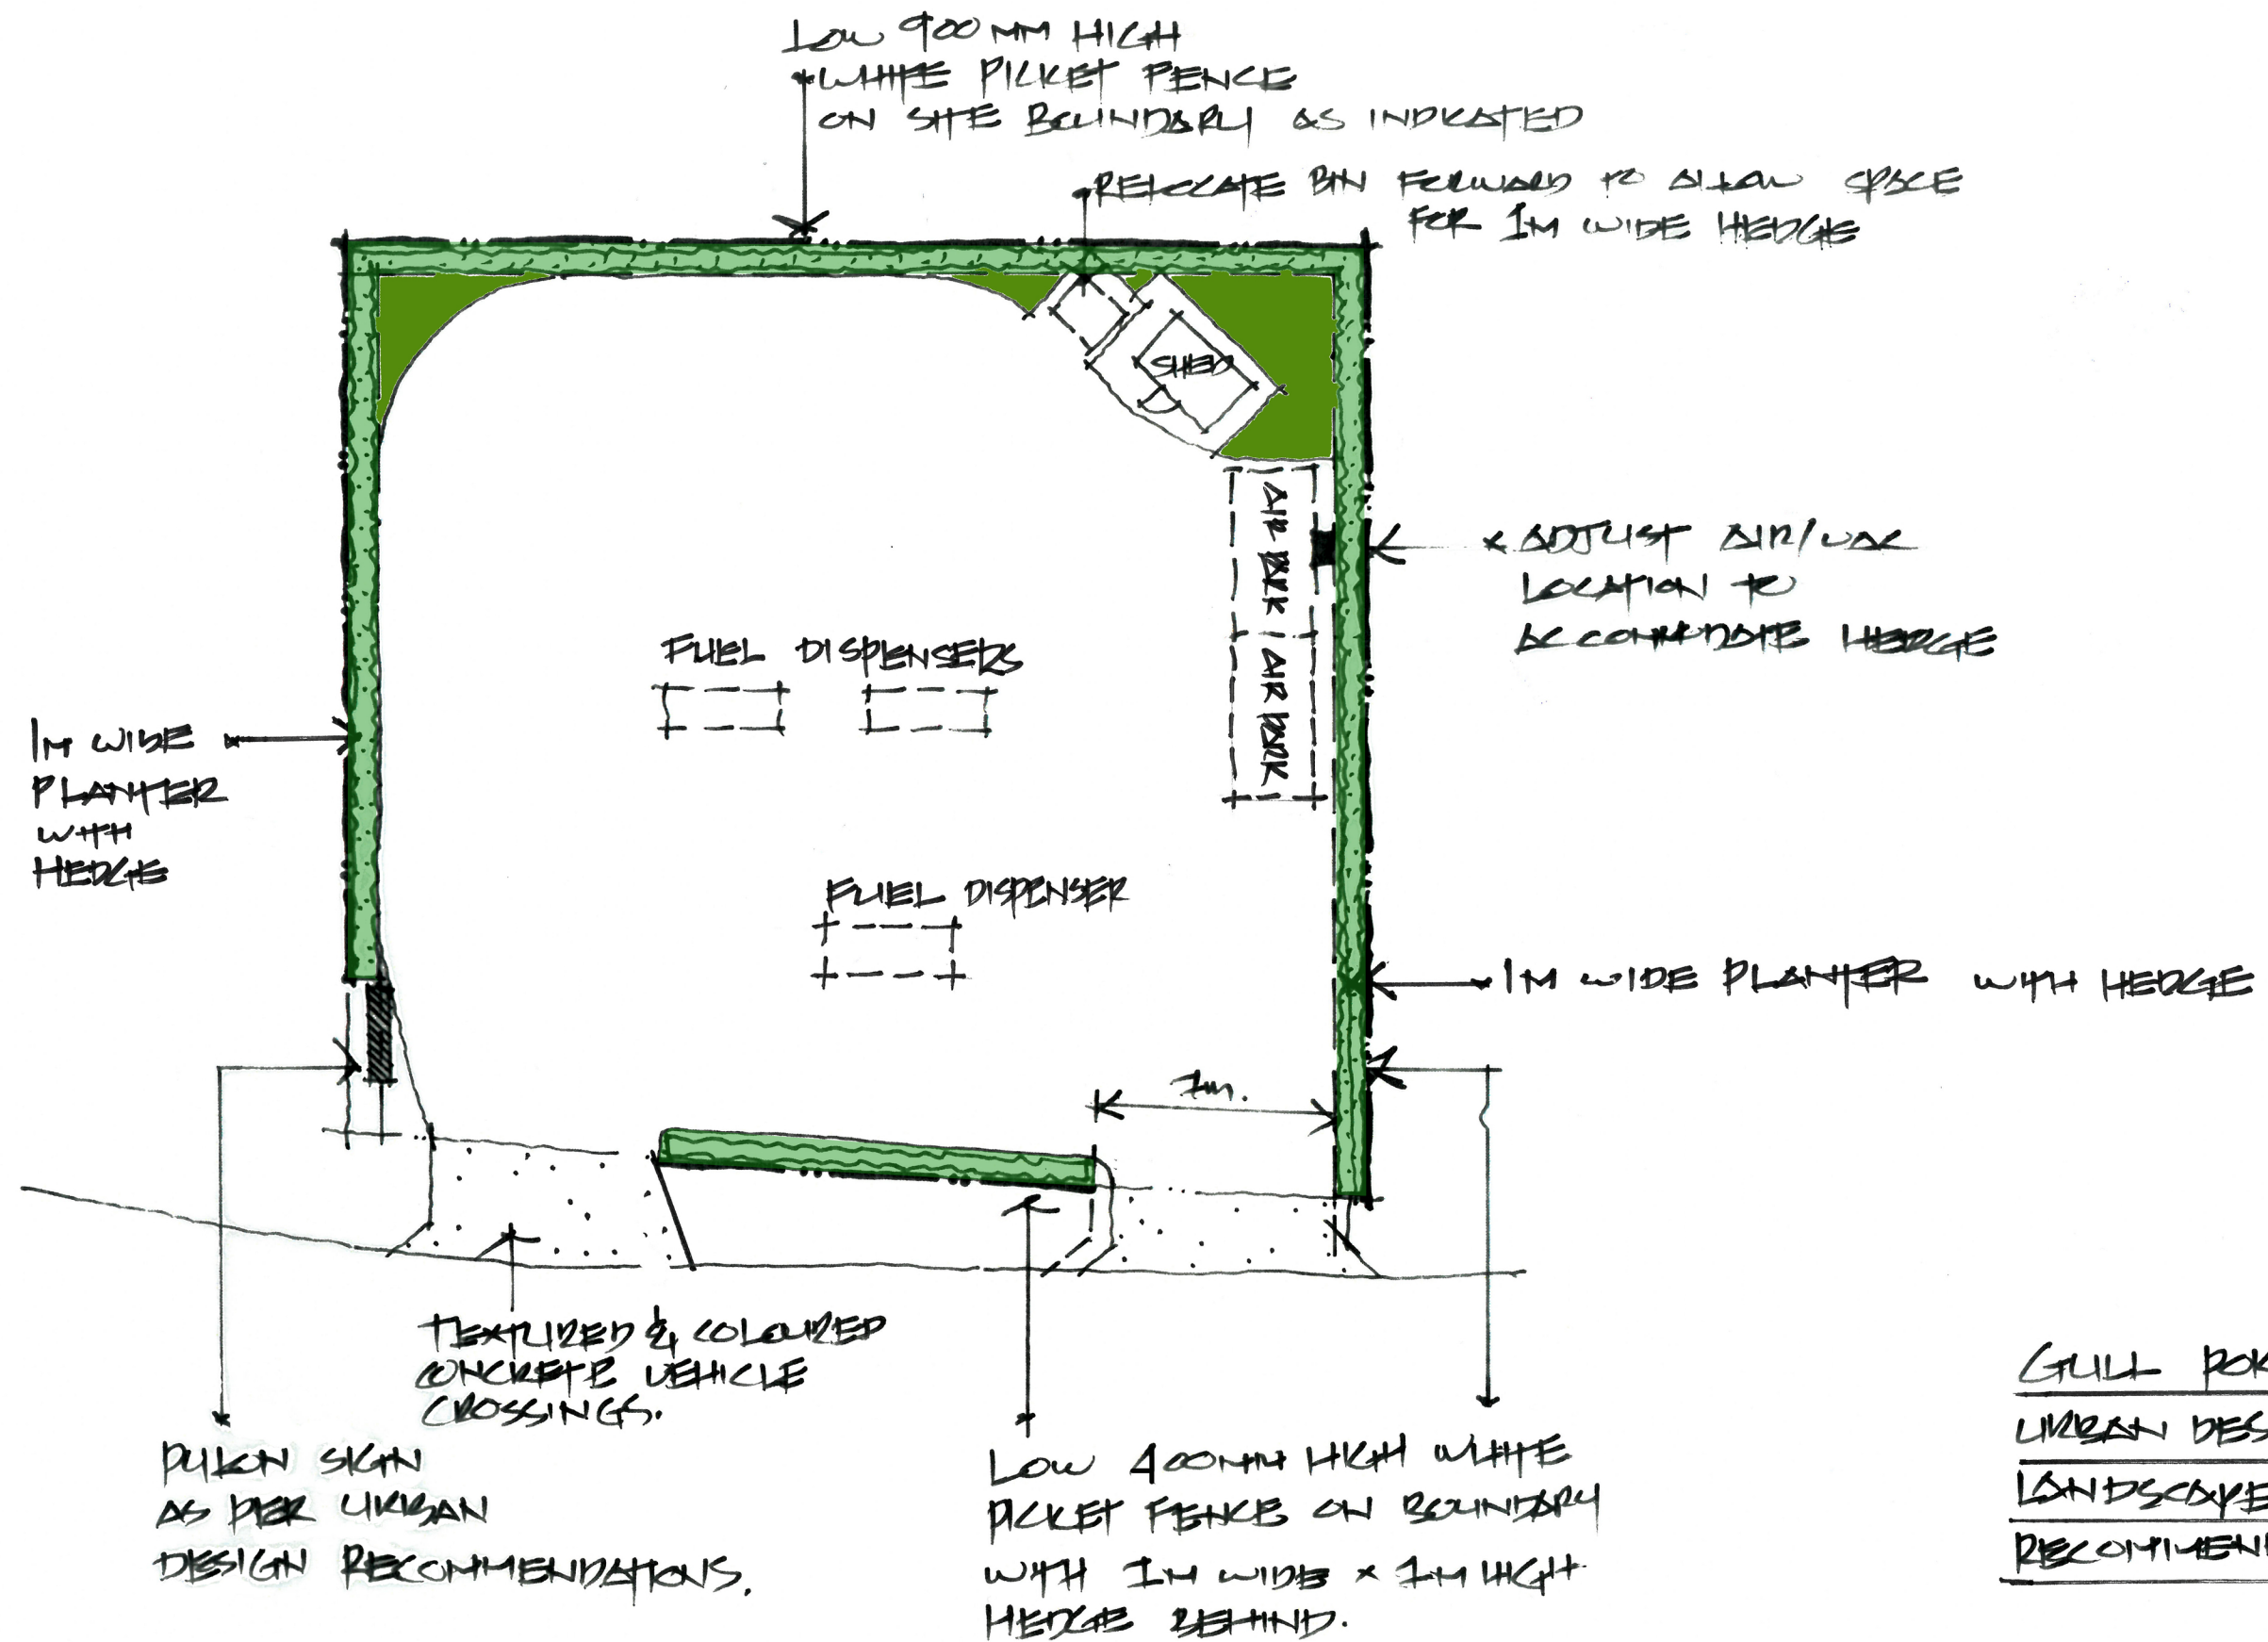

GULL POKENO
URBAN DESIGN &
LANDSCAPE
RECOMMENDATIONS

RYAN MICKEL
 04/11/2020 REV. 2
 DESIGN/DRAWN: M. HUGO.